


FOR CONSTRUCTION

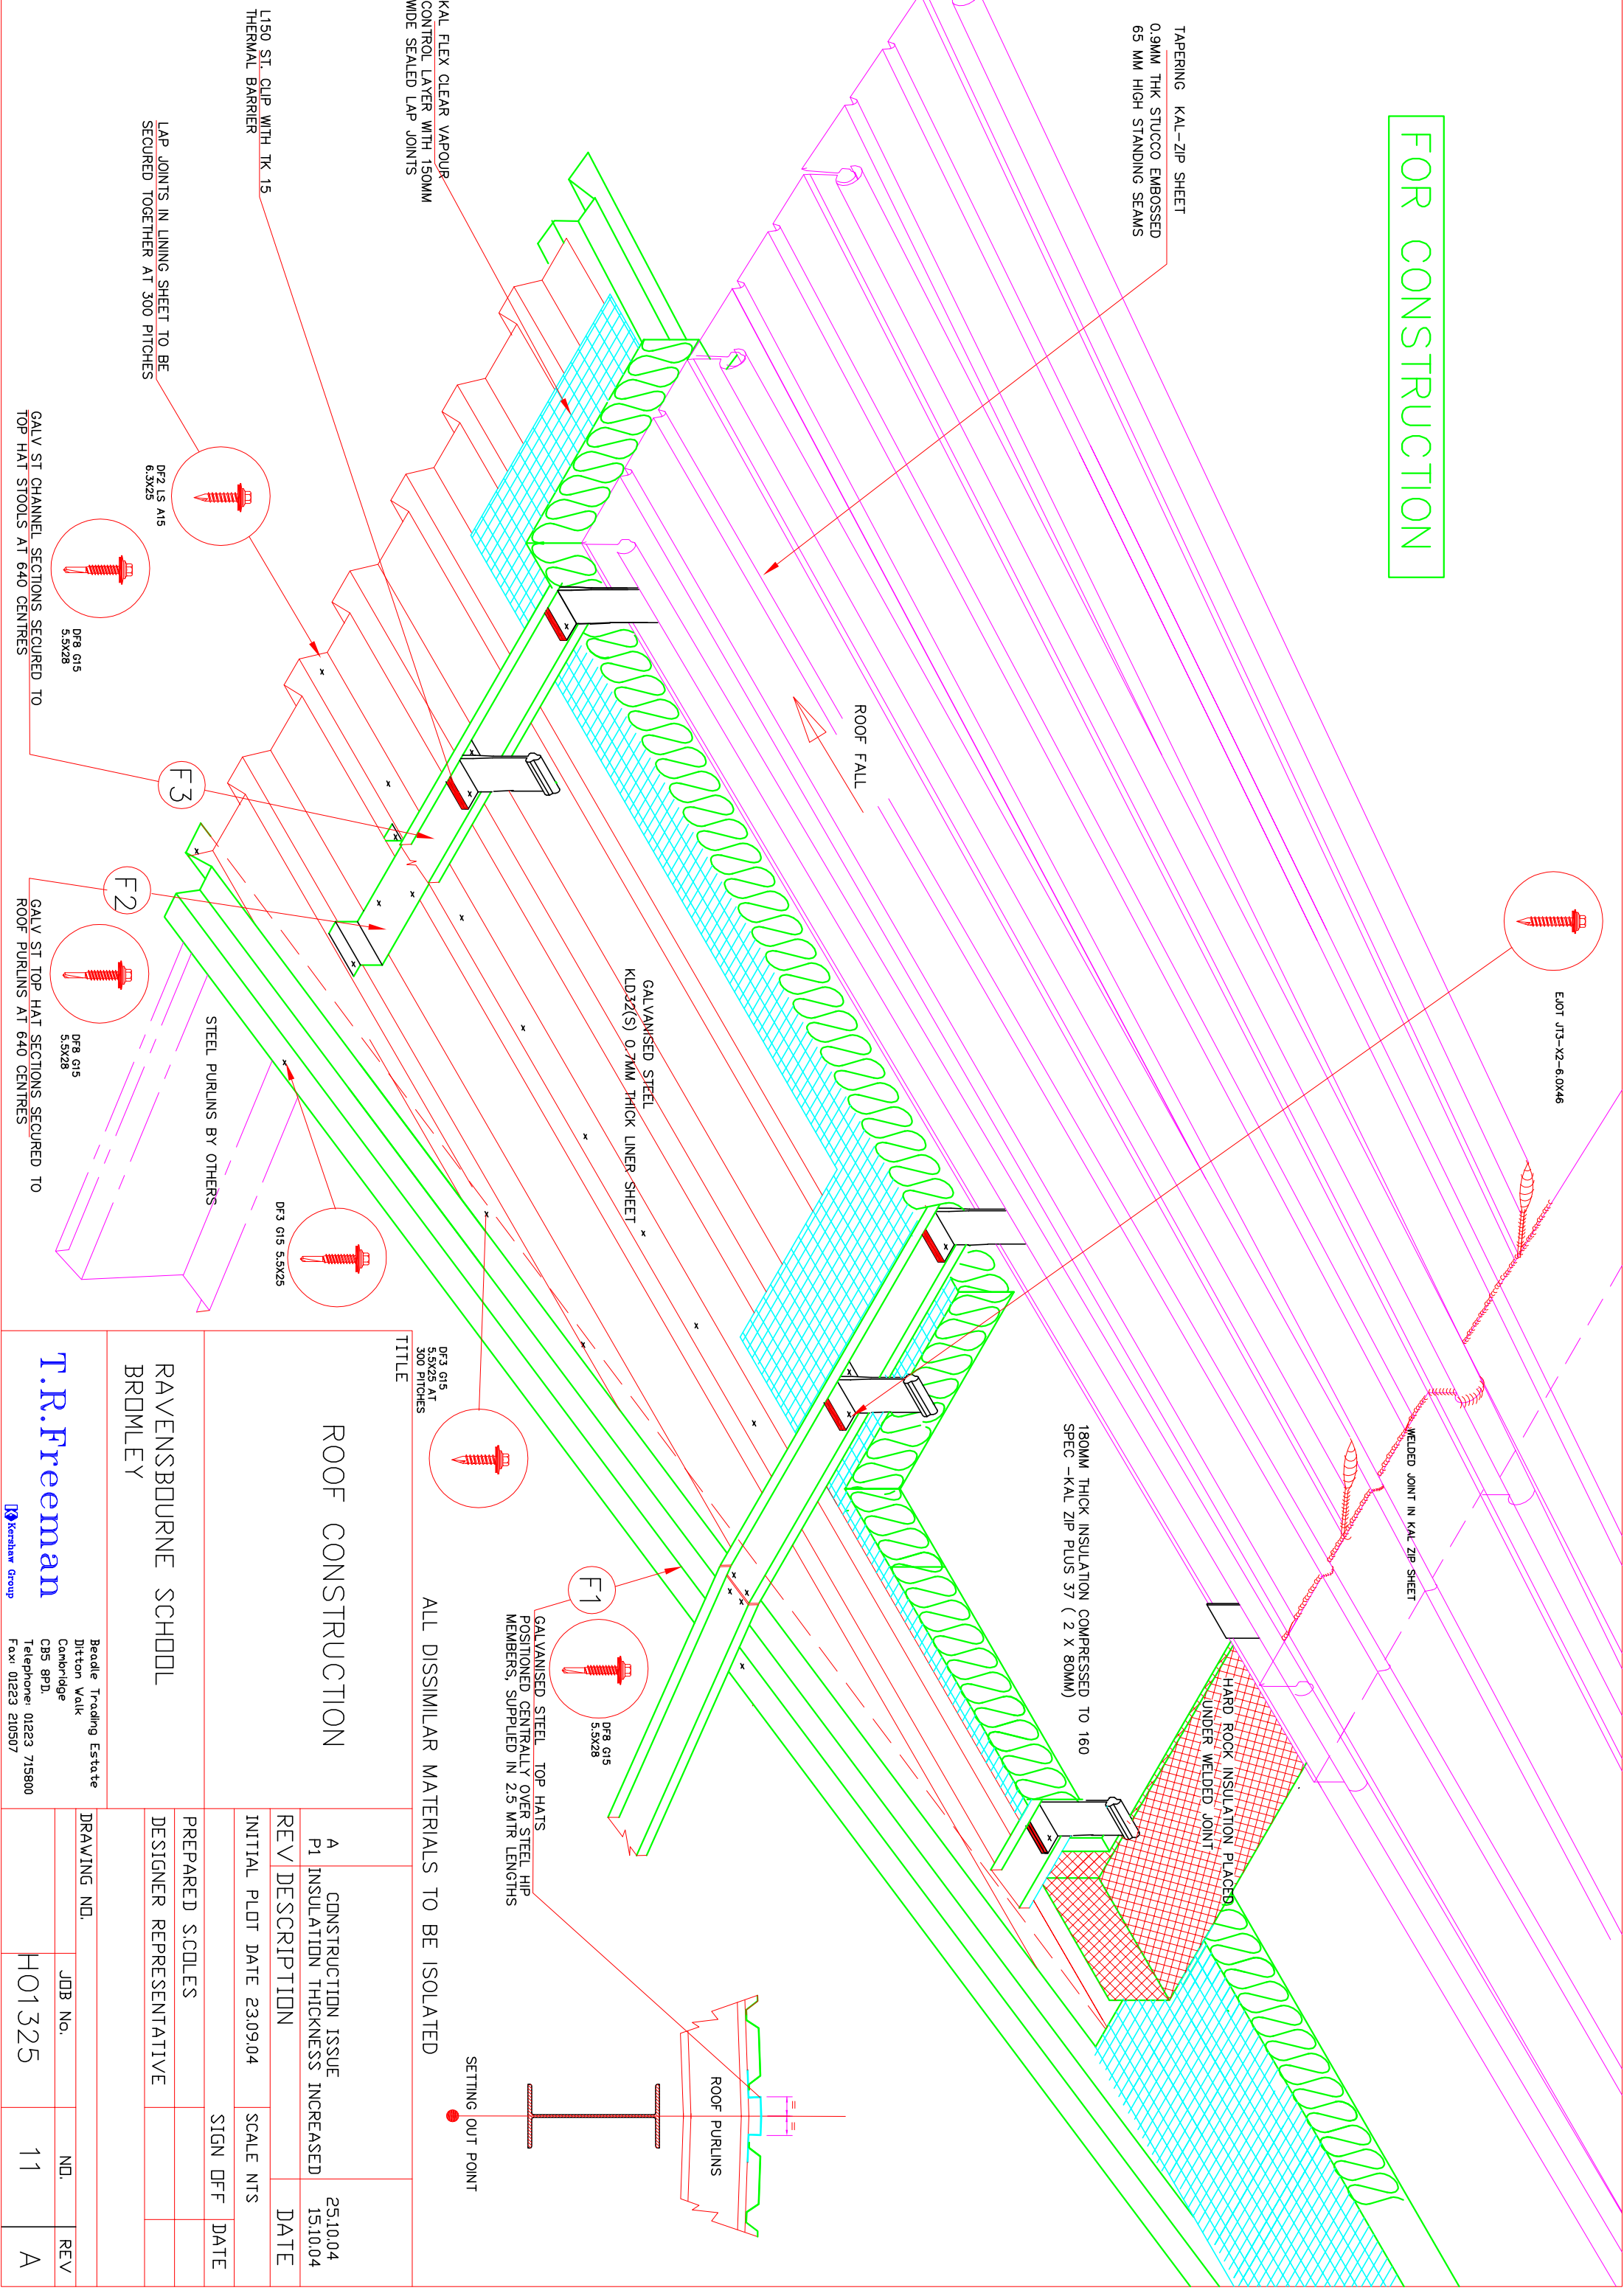

TITLE
DF3 G15
5.5x25 AT
300 PITCHES

ROOF CONSTRUCTION

RAVENSBOURNE SCHOODL
BROMLEY

T.R.Freeman

Beadle Trading Estate
Ditton Walk
Cambridge
CB5 8PD.
Telephone: 01223 715800
Fax: 01223 210507

CONSTRUCTION ISSUE	A	25.10.04
INSULATION THICKNESS INCREASED	P1	15.10.04
REV DESCRIPTION		DATE
INITIAL PLOT DATE	23.09.04	SCALE NTS
PREPARED S.CDLES		SIGN OFF
DESIGNER REPRESENTATIVE		DATE
DRAWING NO.	JDB No.	NO.
	H01325	11
		REV
		A